



Amphitheater - CONCEPT IMAGE

TOQUERVILLE CITY PARK

Toquerville, Utah



CONCEPT MASTER PLAN

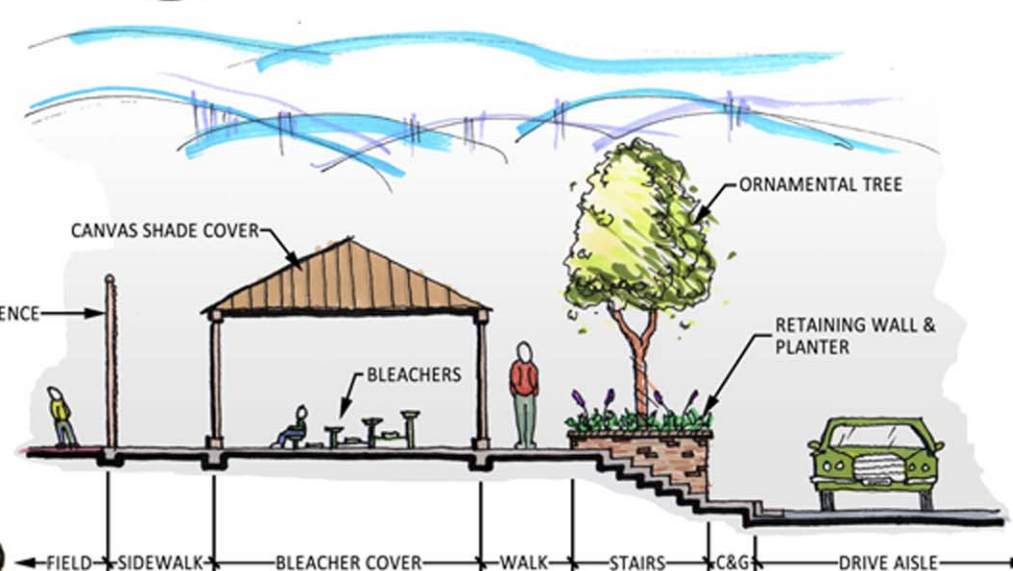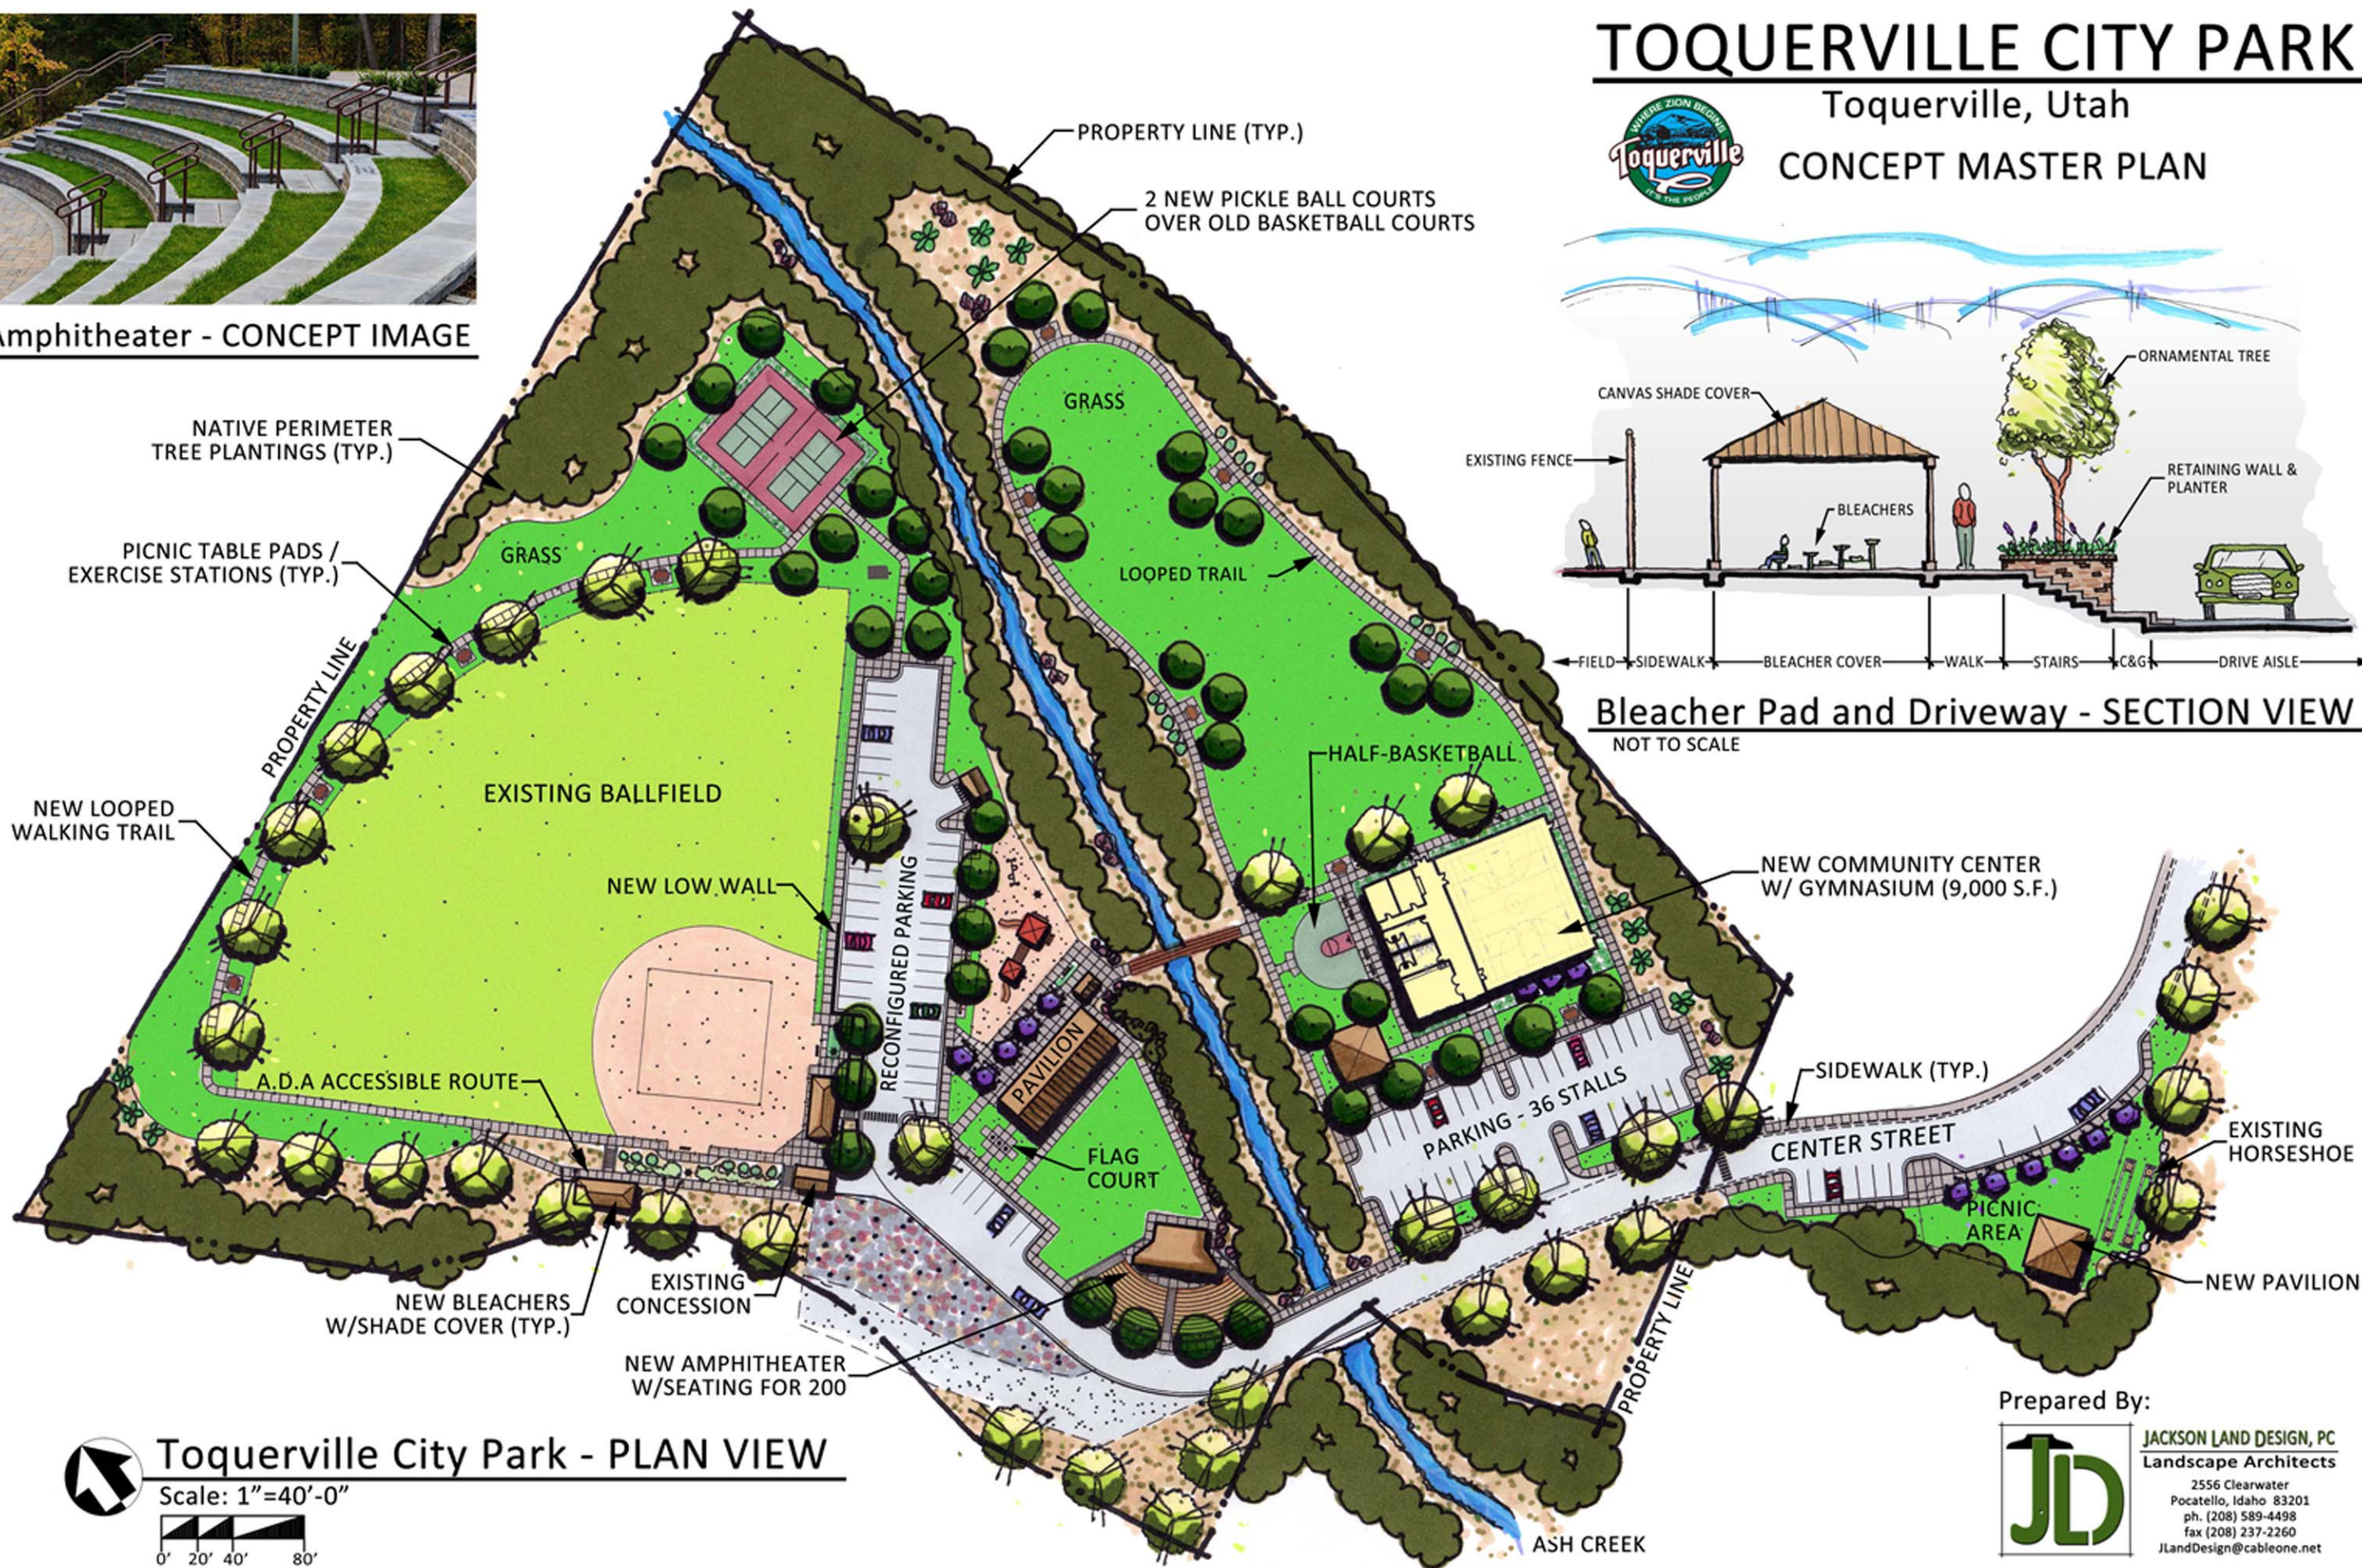

Bleacher Pad and Driveway - SECTION VIEW

NOT TO SCALE



Toquerville City Park - PLAN VIEW

Scale: 1"=40'-0"



Prepared By:



JACKSON LAND DESIGN, PC
Landscape Architects
2556 Clearwater
Pocatello, Idaho 83201
ph. (208) 589-4498
fax (208) 237-2260
JLandDesign@cableone.net